


RICHMOND DRIVE

TELEPHONE BOX NEEDS EXTERIOR GROUND REINSTALLED INTO GRADE

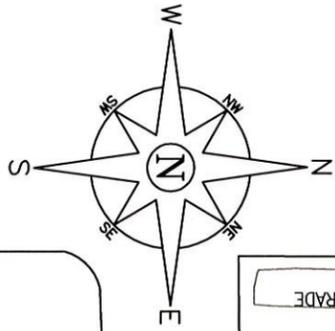


( IN FEET )  
1 inch = 20 ft.



GRAPHIC SCALE

RICHMOND PLACE

WEST BREVARD STREET

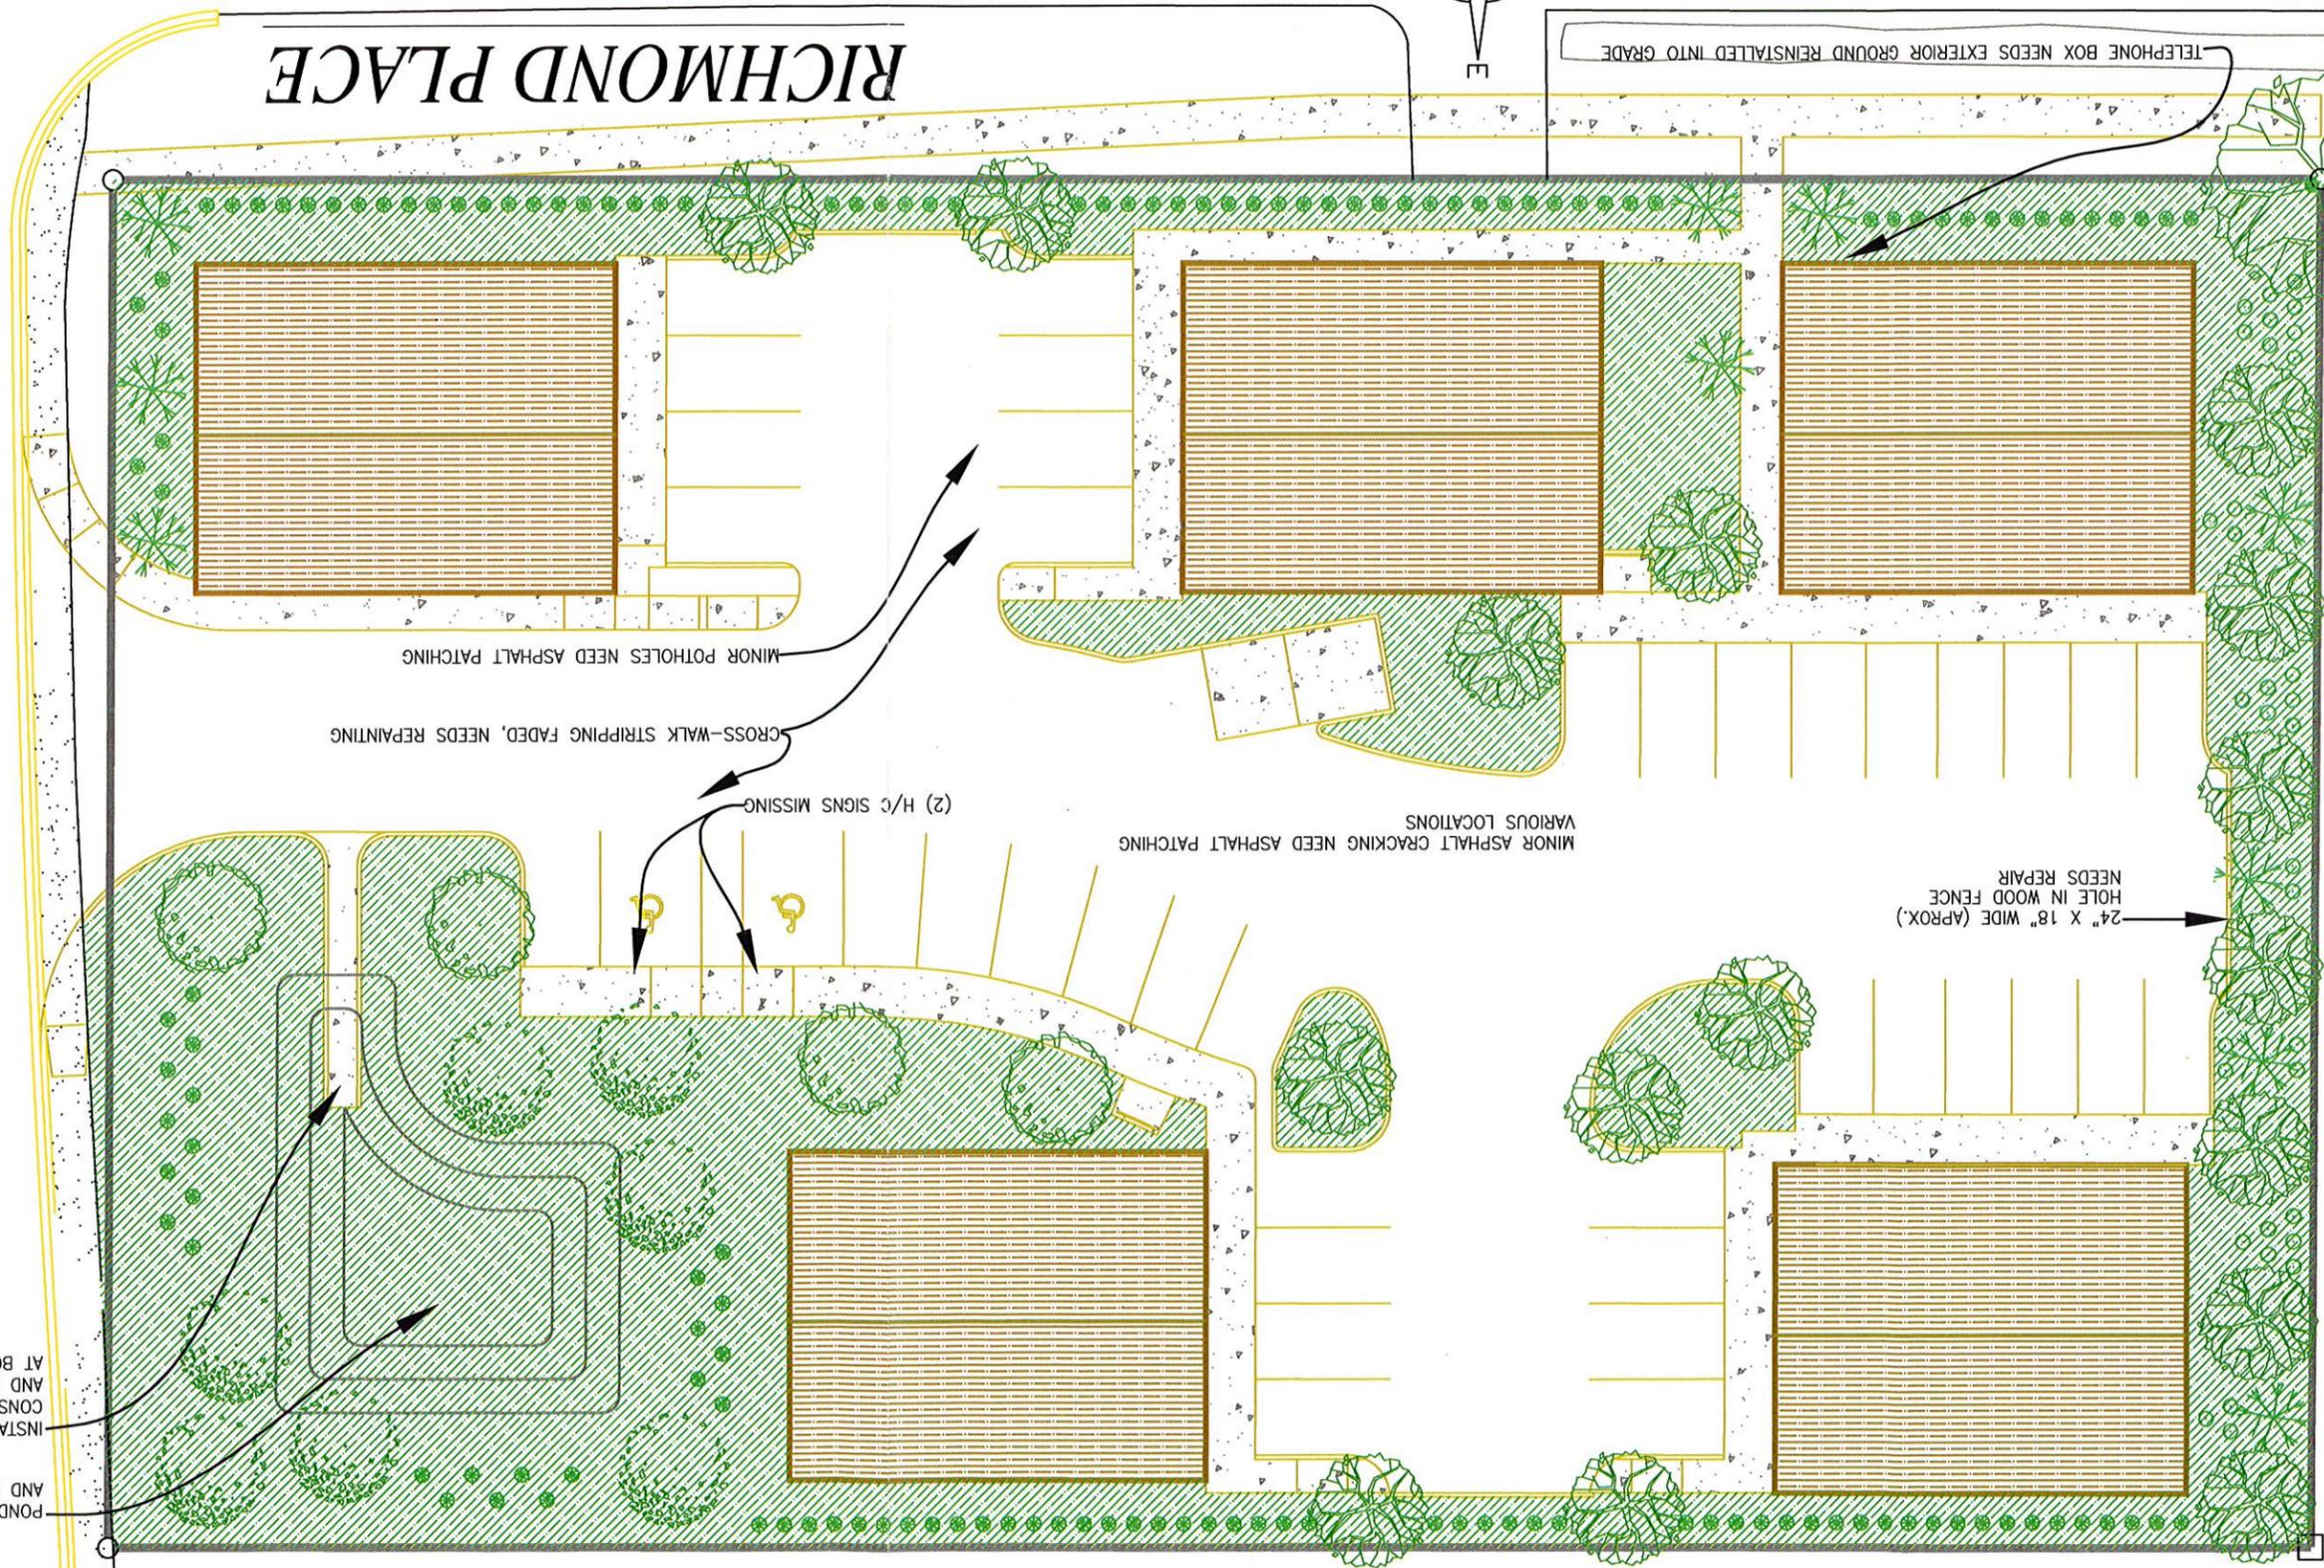

HOLE IN WOOD FENCE (APPROX.)  
24" X 18" WIDE  
NEEDS REPAIR

MINOR ASPHALT CRACKING NEED ASPHALT PATCHING  
VARIOUS LOCATIONS

(2) H/C SIGNS MISSING

CROSS-WALK STRIPPING FADED, NEEDS REPAINTING

MINOR POTHOLES NEED ASPHALT PATCHING

POND NEEDS LITTER REMOVAL  
AND LANDSCAPE MAINTENANCE  
INSTALL ADDITIONAL CHOKER ROCKS  
CONSISTENT WITH EXISTING CONDITIONS  
AND REPAIR/FILL EROSION VOIDS  
AT BOTTOM OF SPILL WAY

WILLIAM E. DOUGLAS, P.E.  
LICENSE #11553  
Copyright DEC Engineering, Inc. 2006

No. 00D-128

Sheet 1 of 1

<b>PROJECT:</b> BREVARD STREET		<b>SCALE:</b> NTS		<b>CLIENT:</b>	
<b>TITLE:</b> DESCRIPTIVE PLAT		<b>Revised by:</b> NIS		<b>Date:</b>	
<b>File Name:</b> MASTER COLOR	<b>Drawn:</b> MPW	<b>Description:</b>			
<b>Design:</b> MPW	<b>Checked:</b> WED				
<b>Date:</b> 12/19/06					

**DEC Engineering, Inc.**  
Civil Engineering  
William E. Douglas P.E., President  
2467 Centerville Road Tallahassee, Florida 32308  
Phone: (850) 385-5288 Fax: (850) 386-7586  
Email: dec@netally.com State Certification #4244

